



FLOOR PLAN  
1 : 50

PACK OUT DOOR FRAME WITH 10mm PLY SHIMS ON THE OUTSIDE FACE THAT CAN BE REMOVED BEFORE GYPSUM IS INSTALLED ON SITE

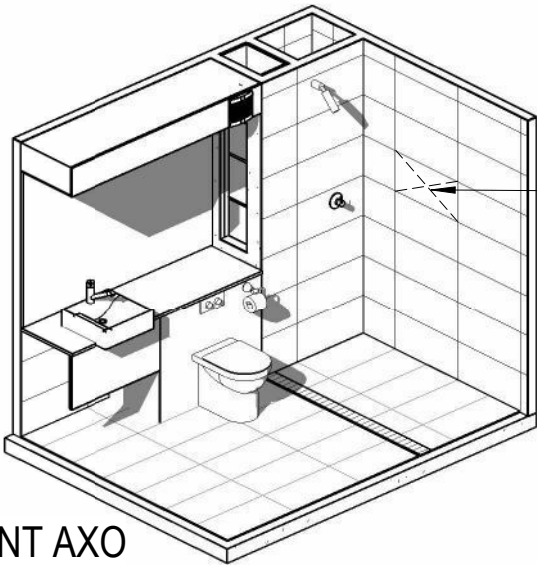


FRONT AXO

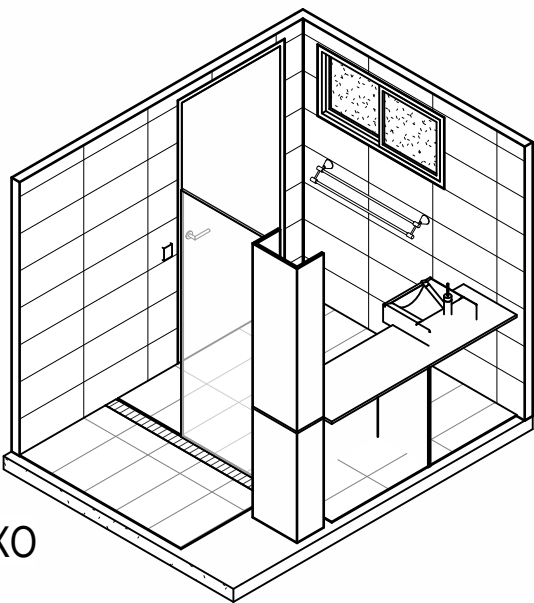


BACK AXO

WET AREA LEGEND


- 1 FRAMED MIRROR
- 2 WALL TILE
- 3 FLOOR TILE
- 4 BENCHTOP AS SPECIFIED
- 5 SELECTED TOWEL RAIL
- 6 SELECTED SHOWER HEAD & MIXER
- 7 SELECTED TAP MIXER
- 8 SELECTED WC
- 9 SELECTED TRH @ 750AFL
- 10 SELECTED SHOWER TRAY
- 11 SELECTED BASIN
- 12 SELECTED SHOWER SCREEN
- 13 SELECTED FLUSH PLATE

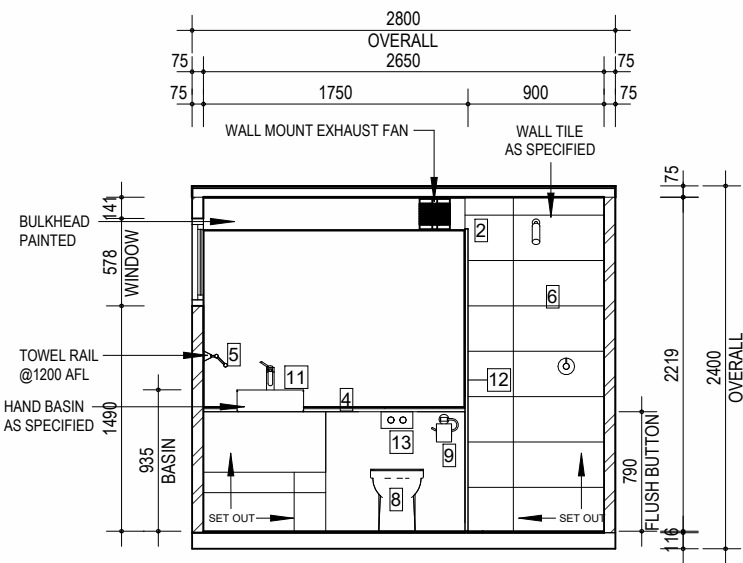


ELEVATION 1  
1 : 50

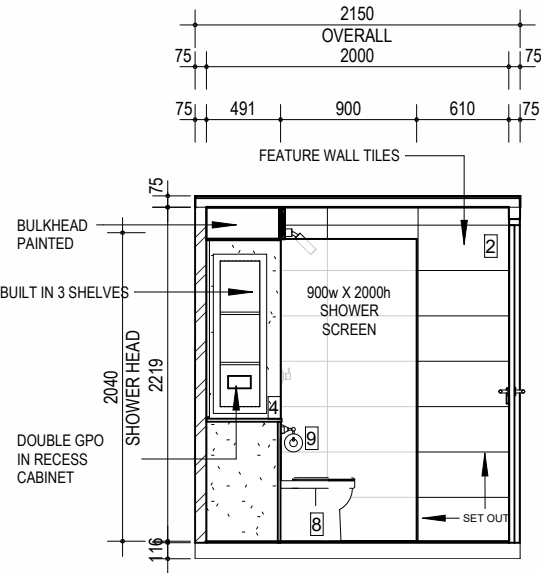


ELEVATION 2  
1 : 50

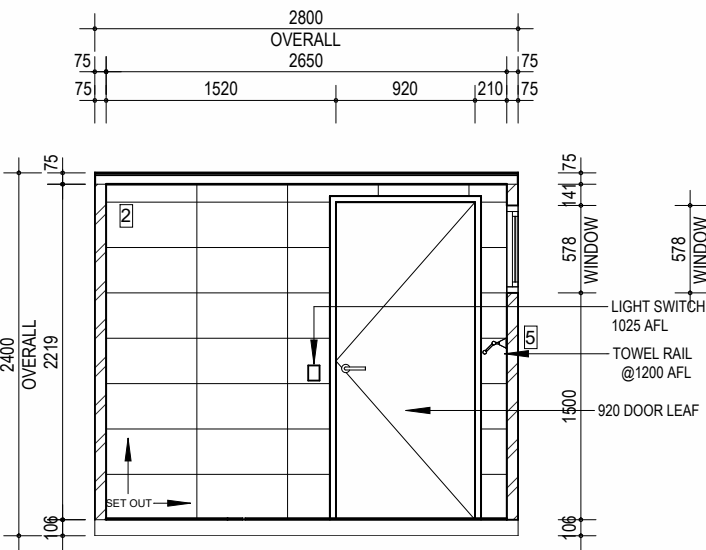


ELEVATION 3  
1 : 50

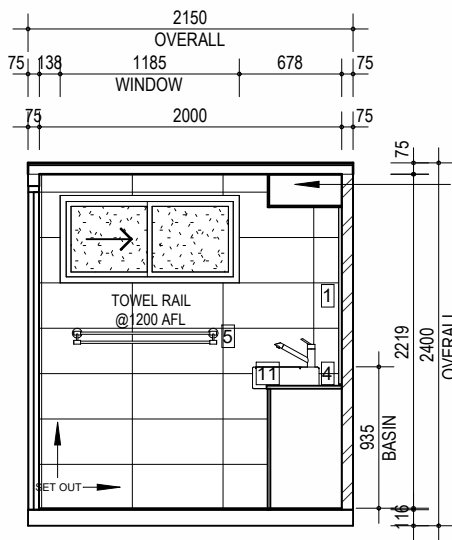

ELEVATION 4  
1 : 50

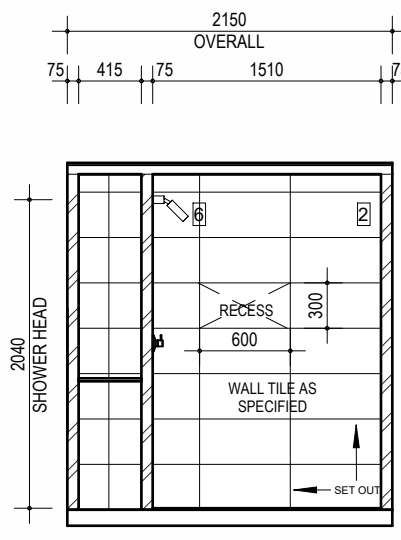

ELEVATION 5  
1 : 50

 

SCALE 1:50

- THIS DRAWING IS COPYRIGHT PROTECTED & REMAINS THE PROPERTY OF WABI DESIGN (ABN 74 148 215 070) & ECO STRUCTURES AUSTRALIA (ABN 76 112 623 284) & SHALL NOT BE USED FOR ANY OTHER PURPOSE THAN ORIGINALLY INTENDED.
- READ FIGURED DIMENSIONS IN PREFERENCE TO SCALE ALL DIMENSIONS IN mm U.O.N.
- BUILDER TO CHECK AND CONFIRM ALL MEASUREMENTS, LEVELS & DETAILS PRIOR TO THE COMMENCEMENT OF ANY WORK OR FINANCIAL COMMITMENT. BUILDER TO CHECK AND CONFIRM MEASUREMENTS OF EXISTING BUILDING.
- THIS DRAWING TO BE READ IN CONJUNCTION WITH ALL BUILDING DESIGN DRAWINGS, ARCHITECTURAL NATSPEC SPECIFICATION, ALL CONSULTANTS DRAWINGS AND SPECIFICATIONS & MANUFACTURERS SPECIFICATION.
- ALL WORKMANSHIP & MATERIALS TO BE IN ACCORDANCE WITH THE MOST CURRENT BUILDING REGULATIONS, S.A.A. CODES & AUSTRALIA STANDARDS.
- CONCEPTS SHOWN ARE SUBJECT TO RELEVANT AUTHORITY APPROVALS.
- THE FINAL DESIGN INCLUDING THE WINDOW AND DOOR LAYOUTS ARE SUBJECT TO THE STRUCTURAL ENGINEER REVIEW AND SITE CONDITIONS
- 3D IMAGES, FURNITURE, FIXTURE & LANDSCAPING FOR ILLUSTRATIVE PURPOSES ONLY.

PRODUCT SPECIFICATIONS

CANVAS COLOUR:

PVC COLOUR:

DECKING BOARDS:

VINYL:

GLASS SLIDING DOOR:

DESIGN APPROVAL  
WE AUTHORISE ECO STRUCTURES TO PROGRESS WITH MANUFACTURING DRAWINGS.

OWNER.....

SIGNATURE.....

DATE.....

PROJECT:  
P1 BATHPOD

ADDRESS:  
-

CLIENT:  
-

AA DRAWINGS

DRAWN MR	SCALE @ A3 As indicated	DATE & DESCRIPTION
PROJECT NO.		
DRAWING	P1 BATHPOD	REVISION
DRAWING NO.	AA10	